


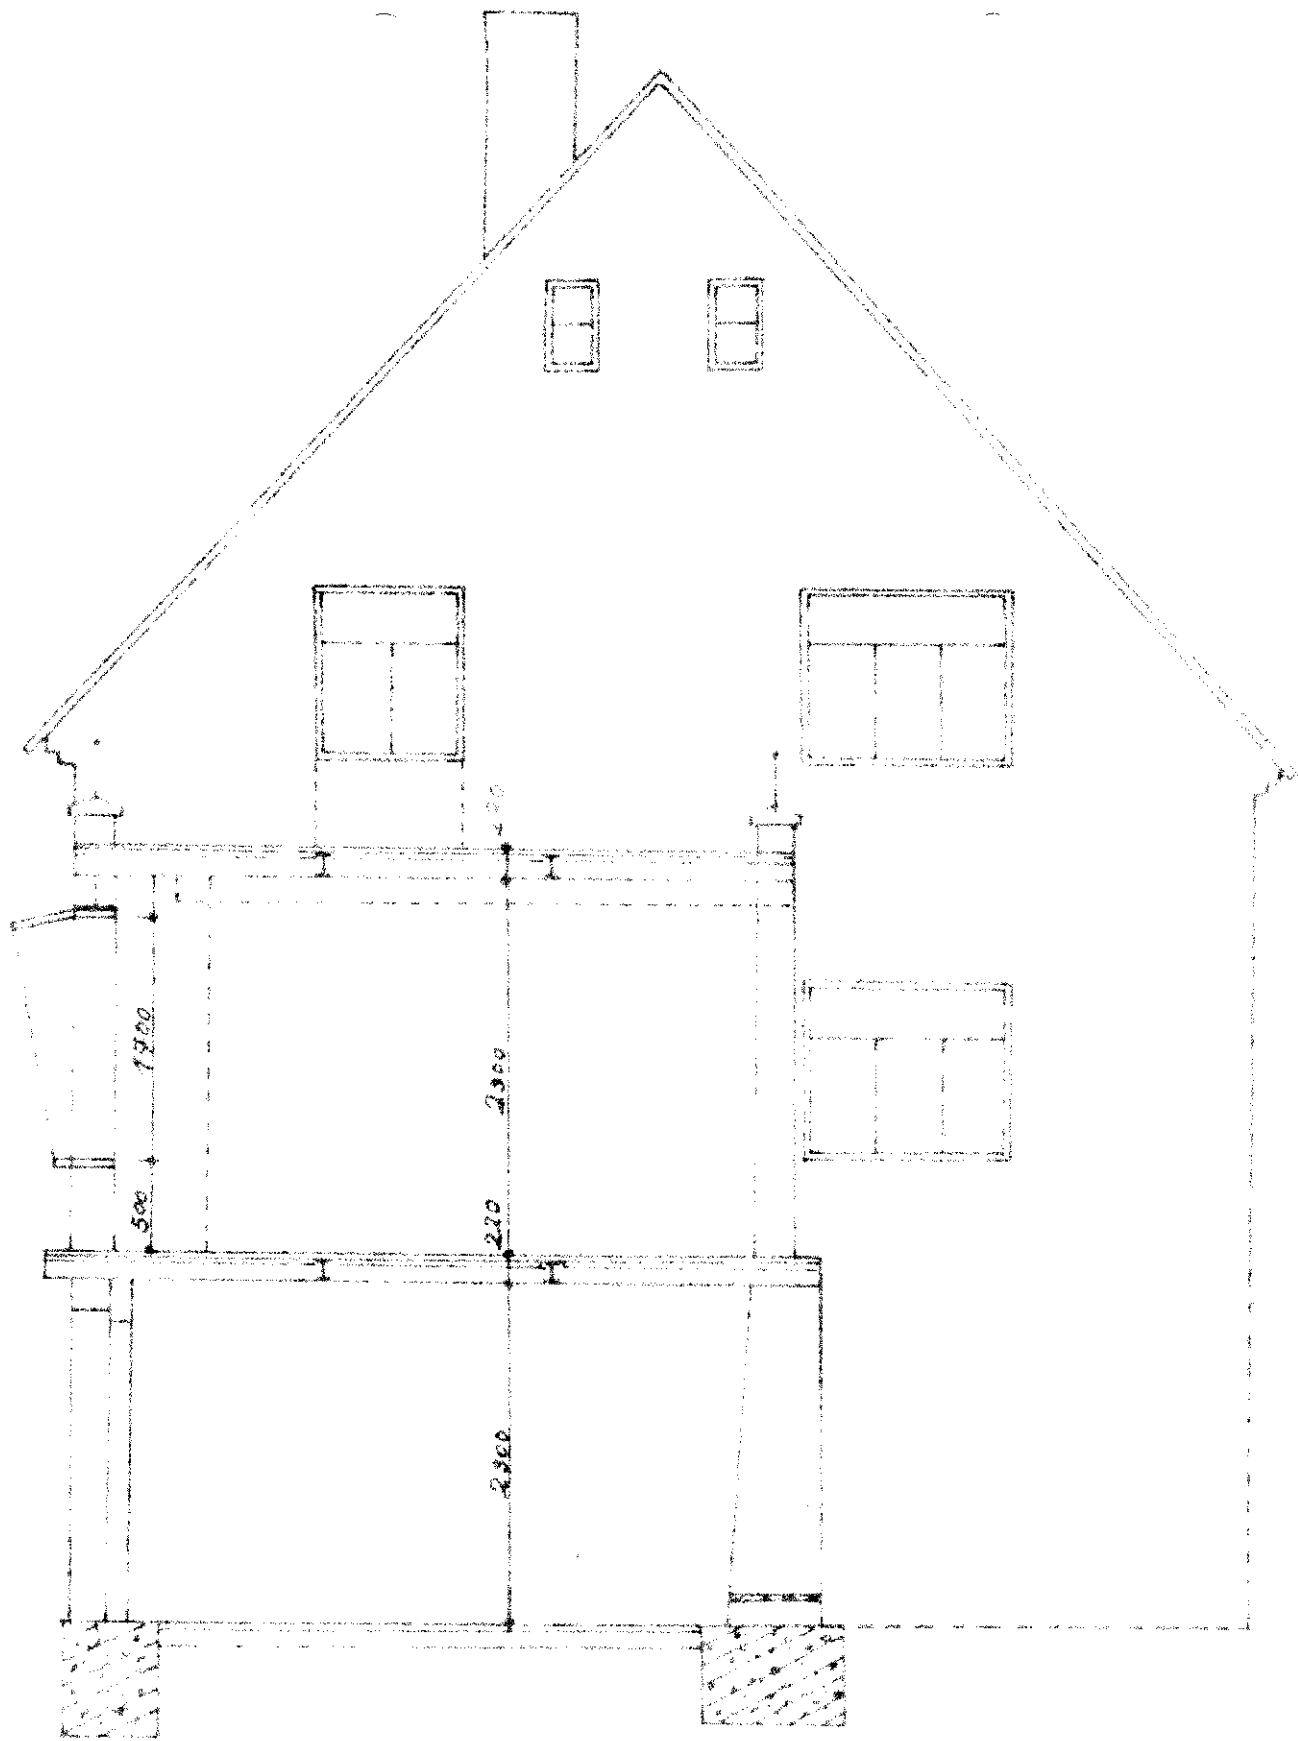


Schnitt A-A

ges. Giebelbauwerk

Aufstockung des Wohnzimmers
Garage für Wohnraum
1951


1999

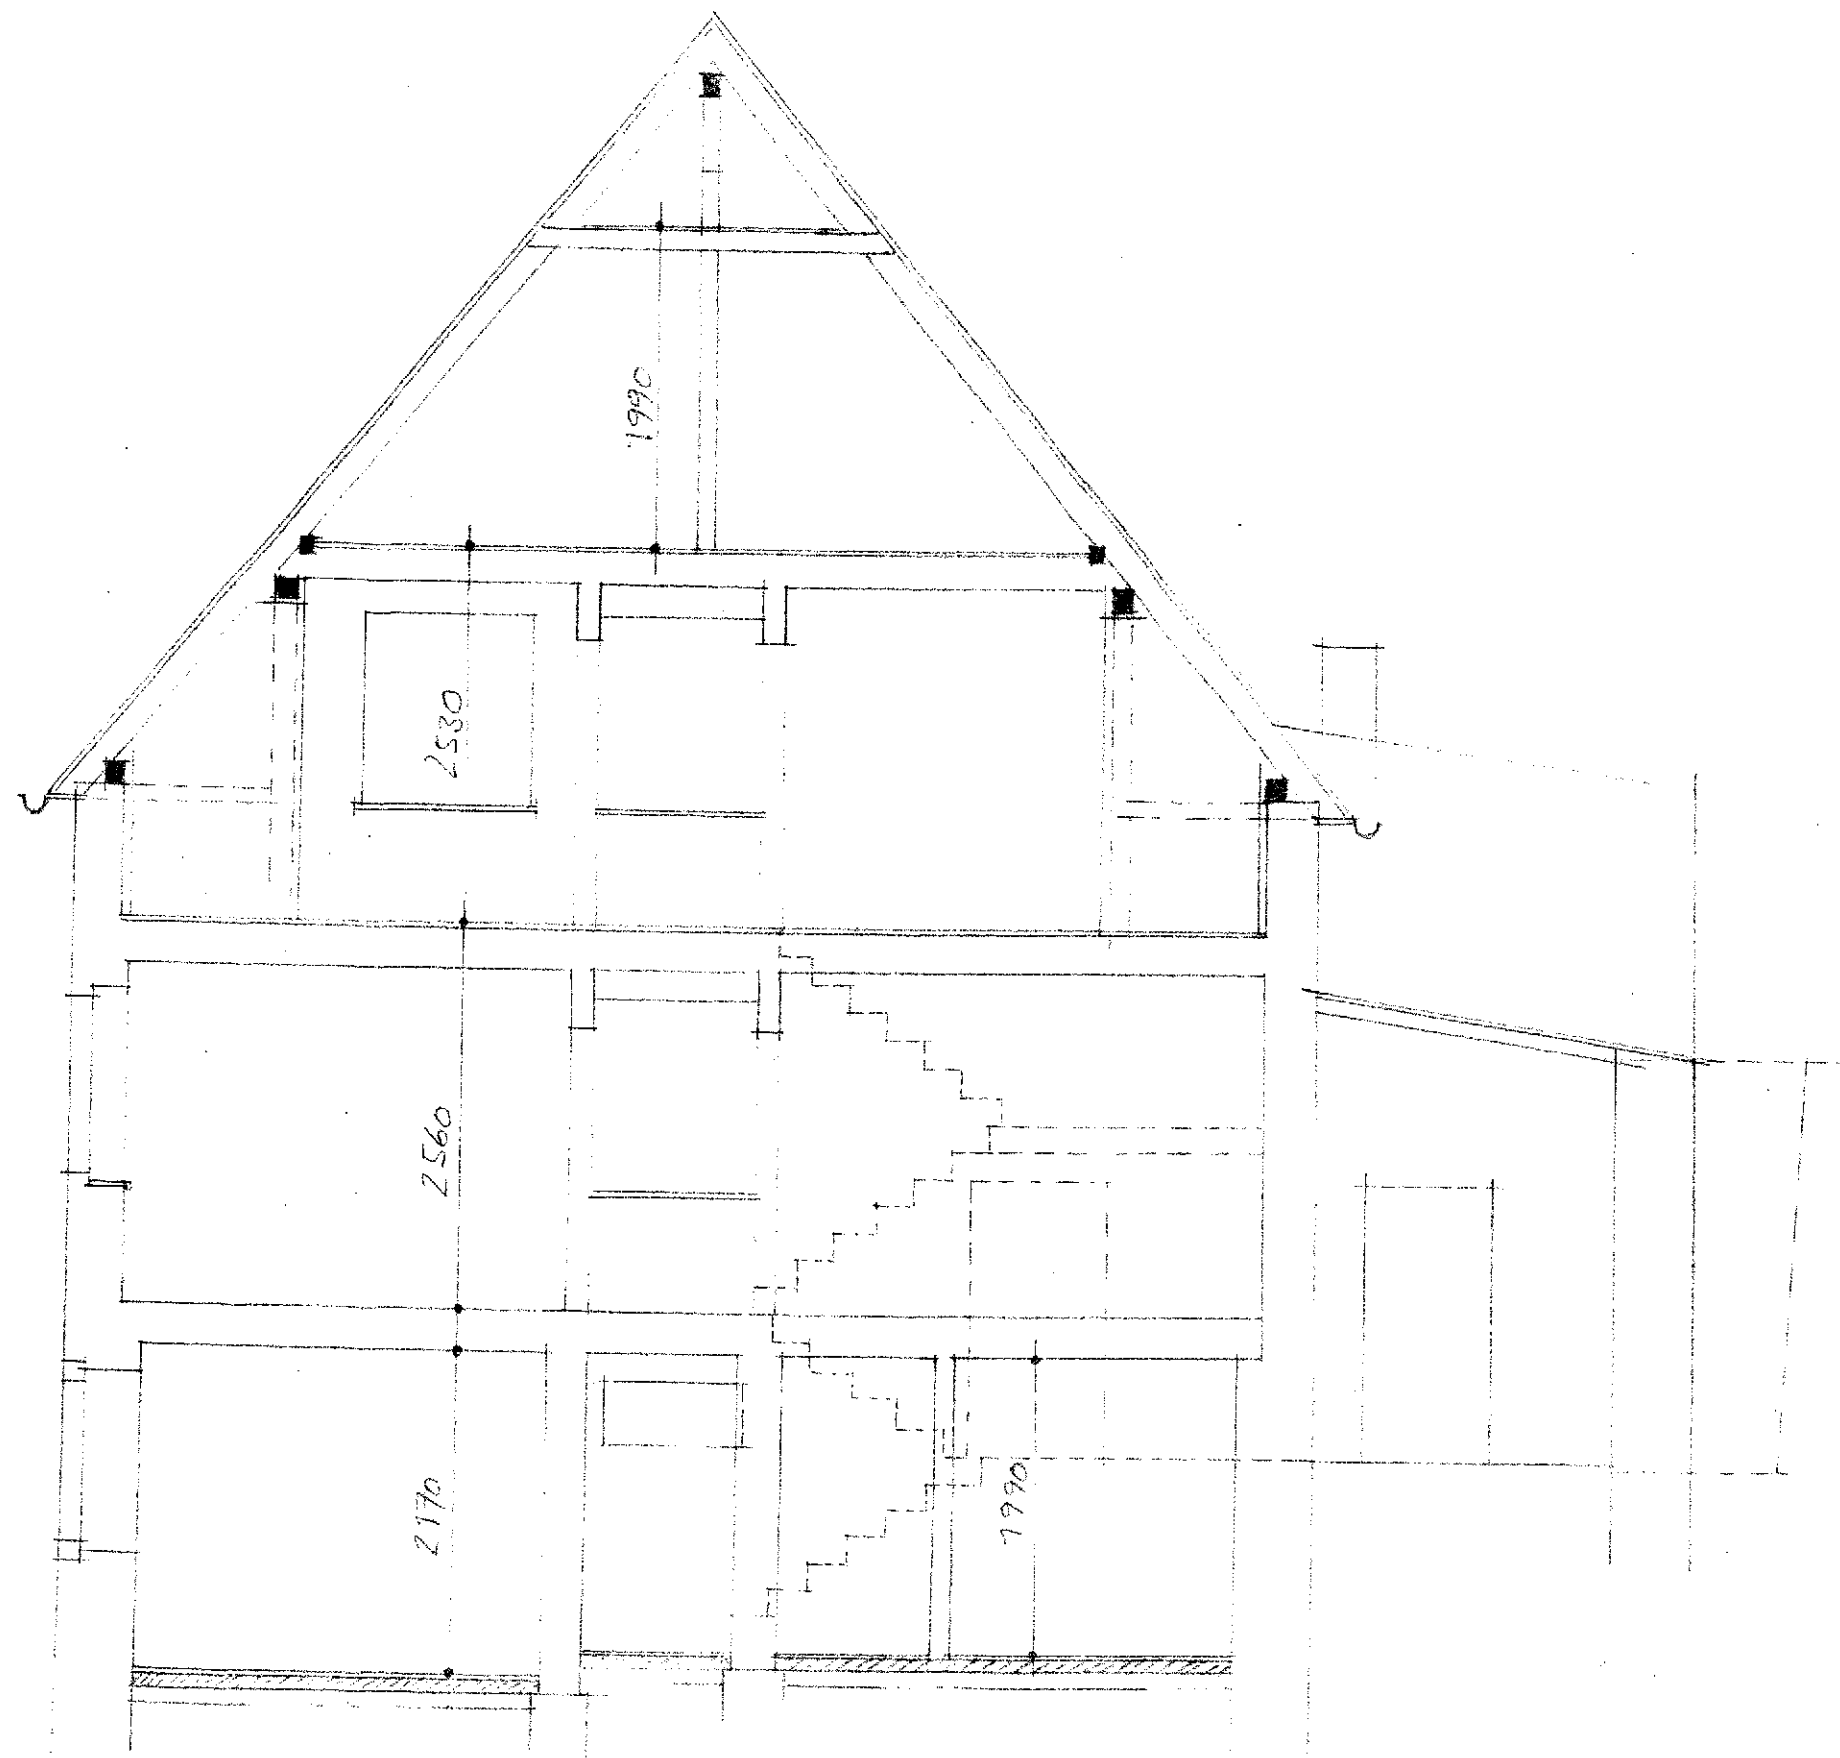


SCHNITT:





DAS GEBÄUDE WURDE NICHT
KOMPLET AUFGEMESSEN. FEHLE
MASSE SIND ZU ERGÄNZEN

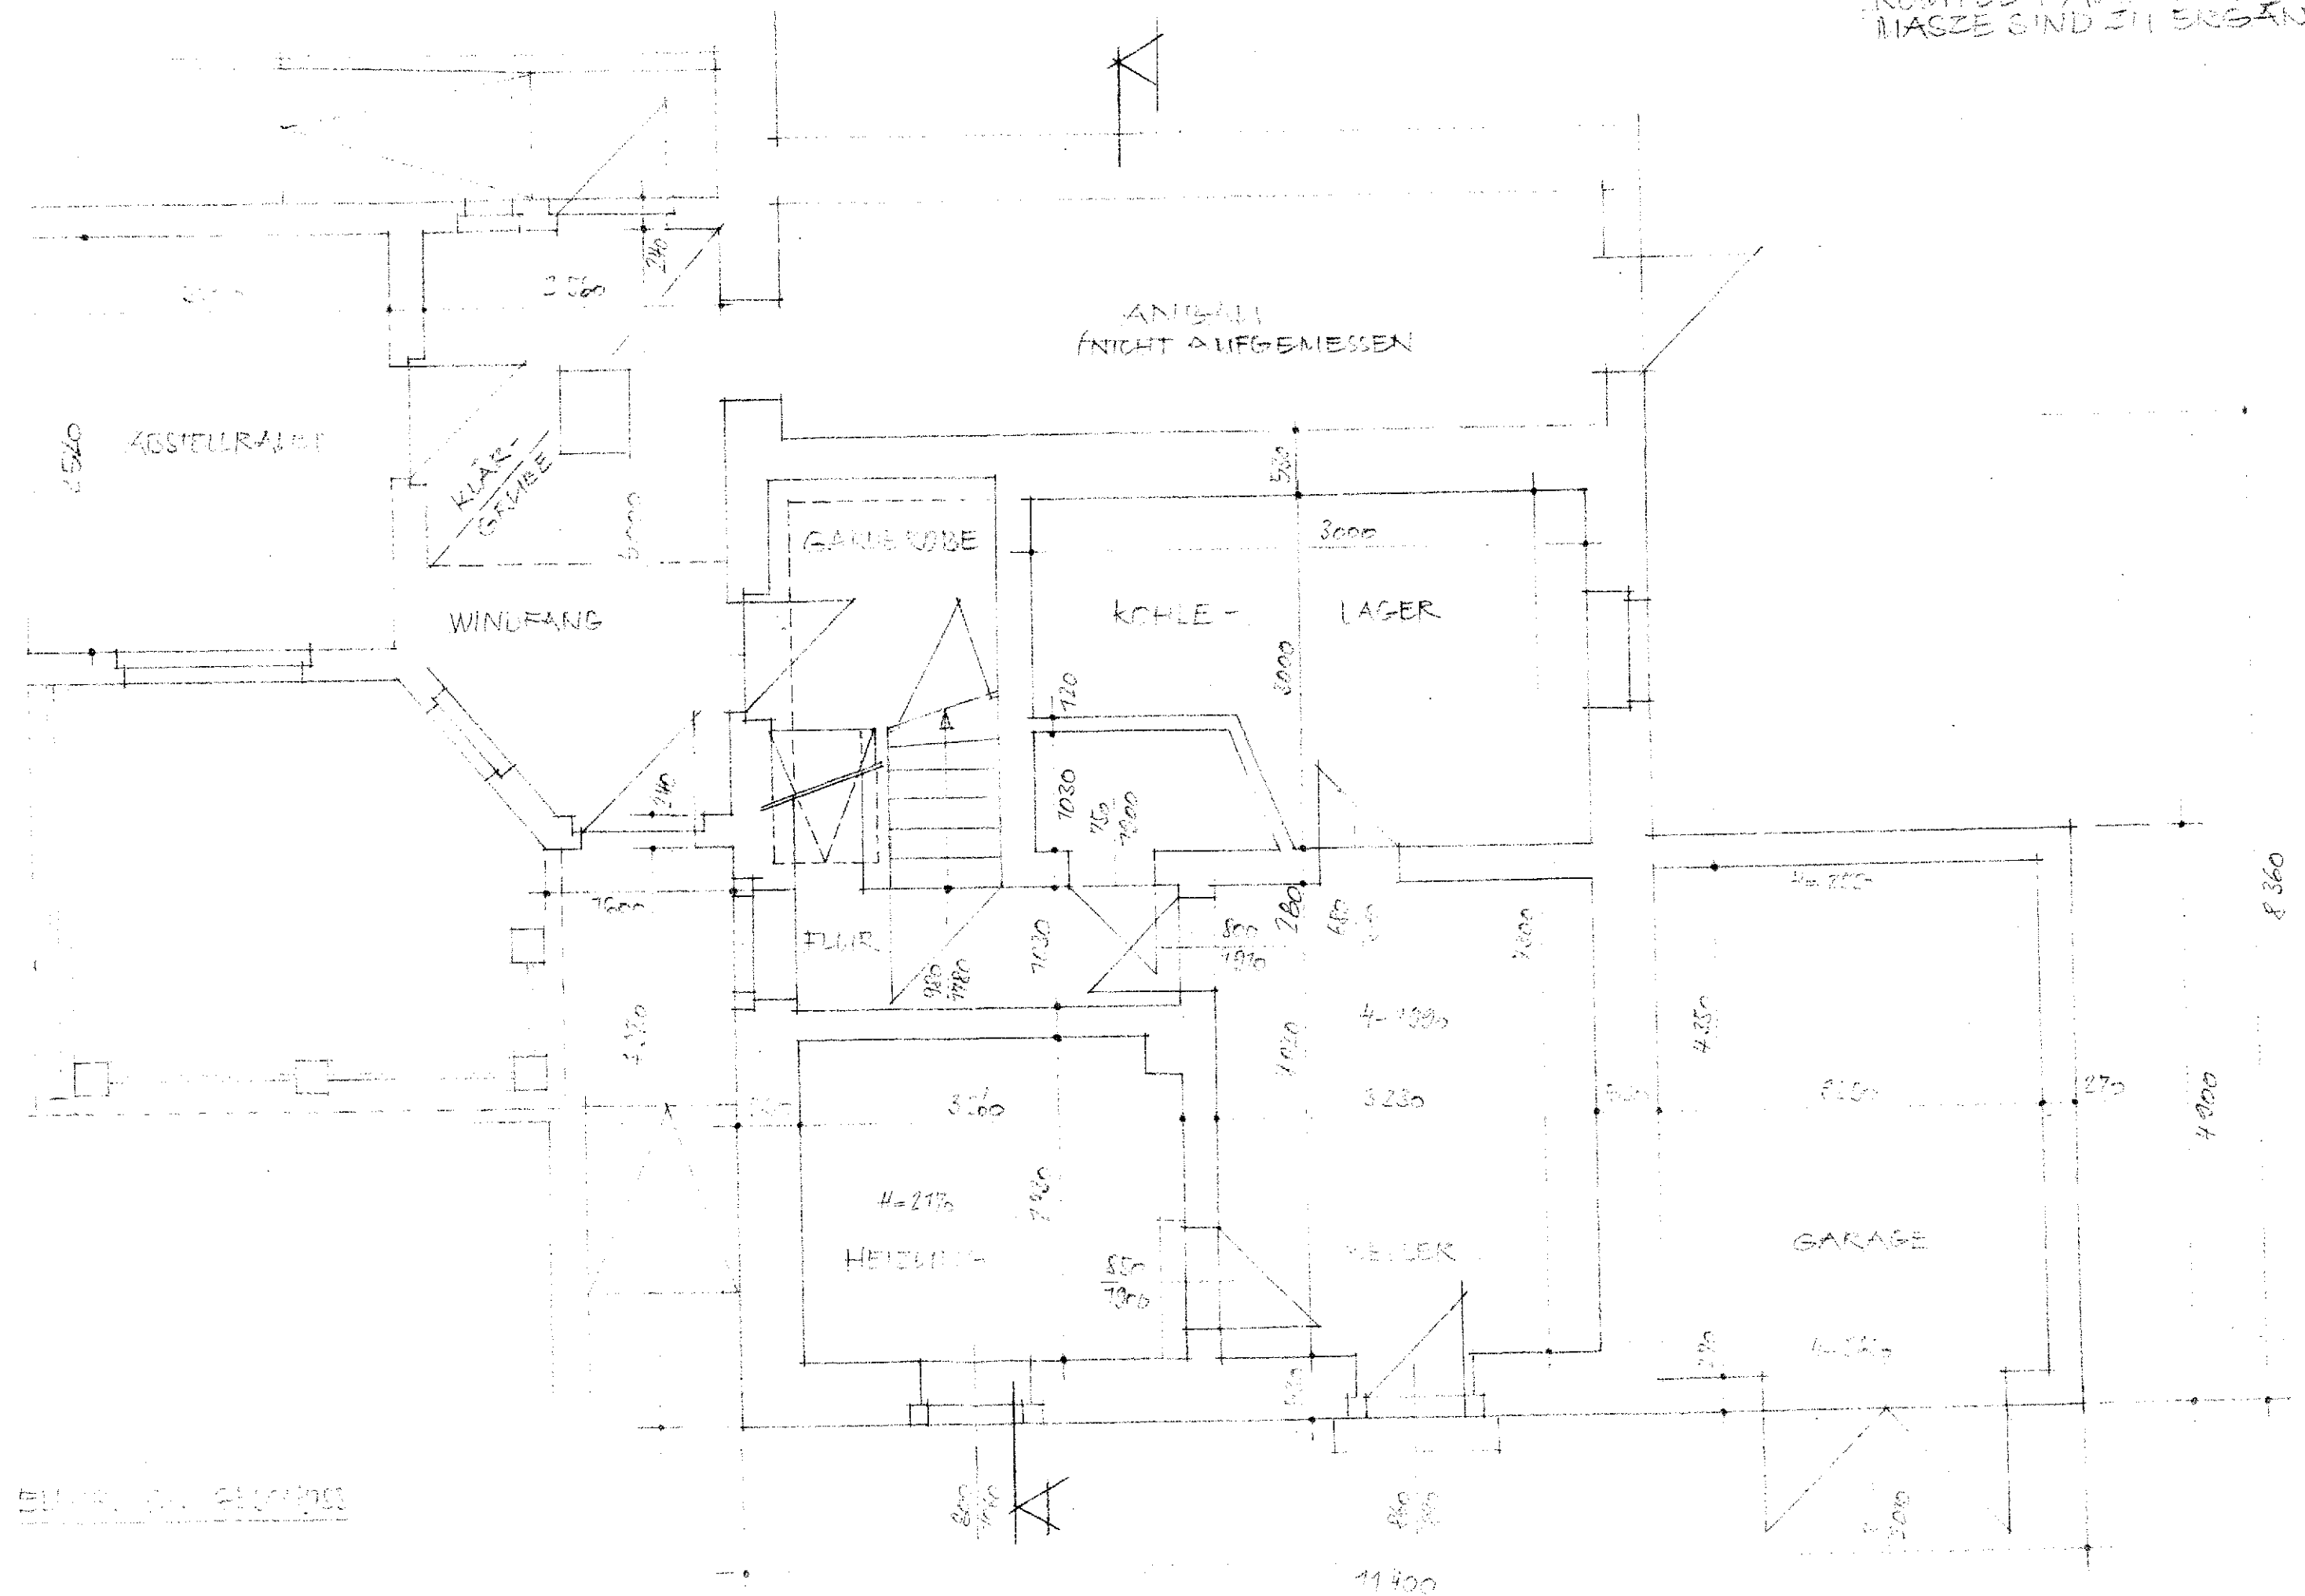


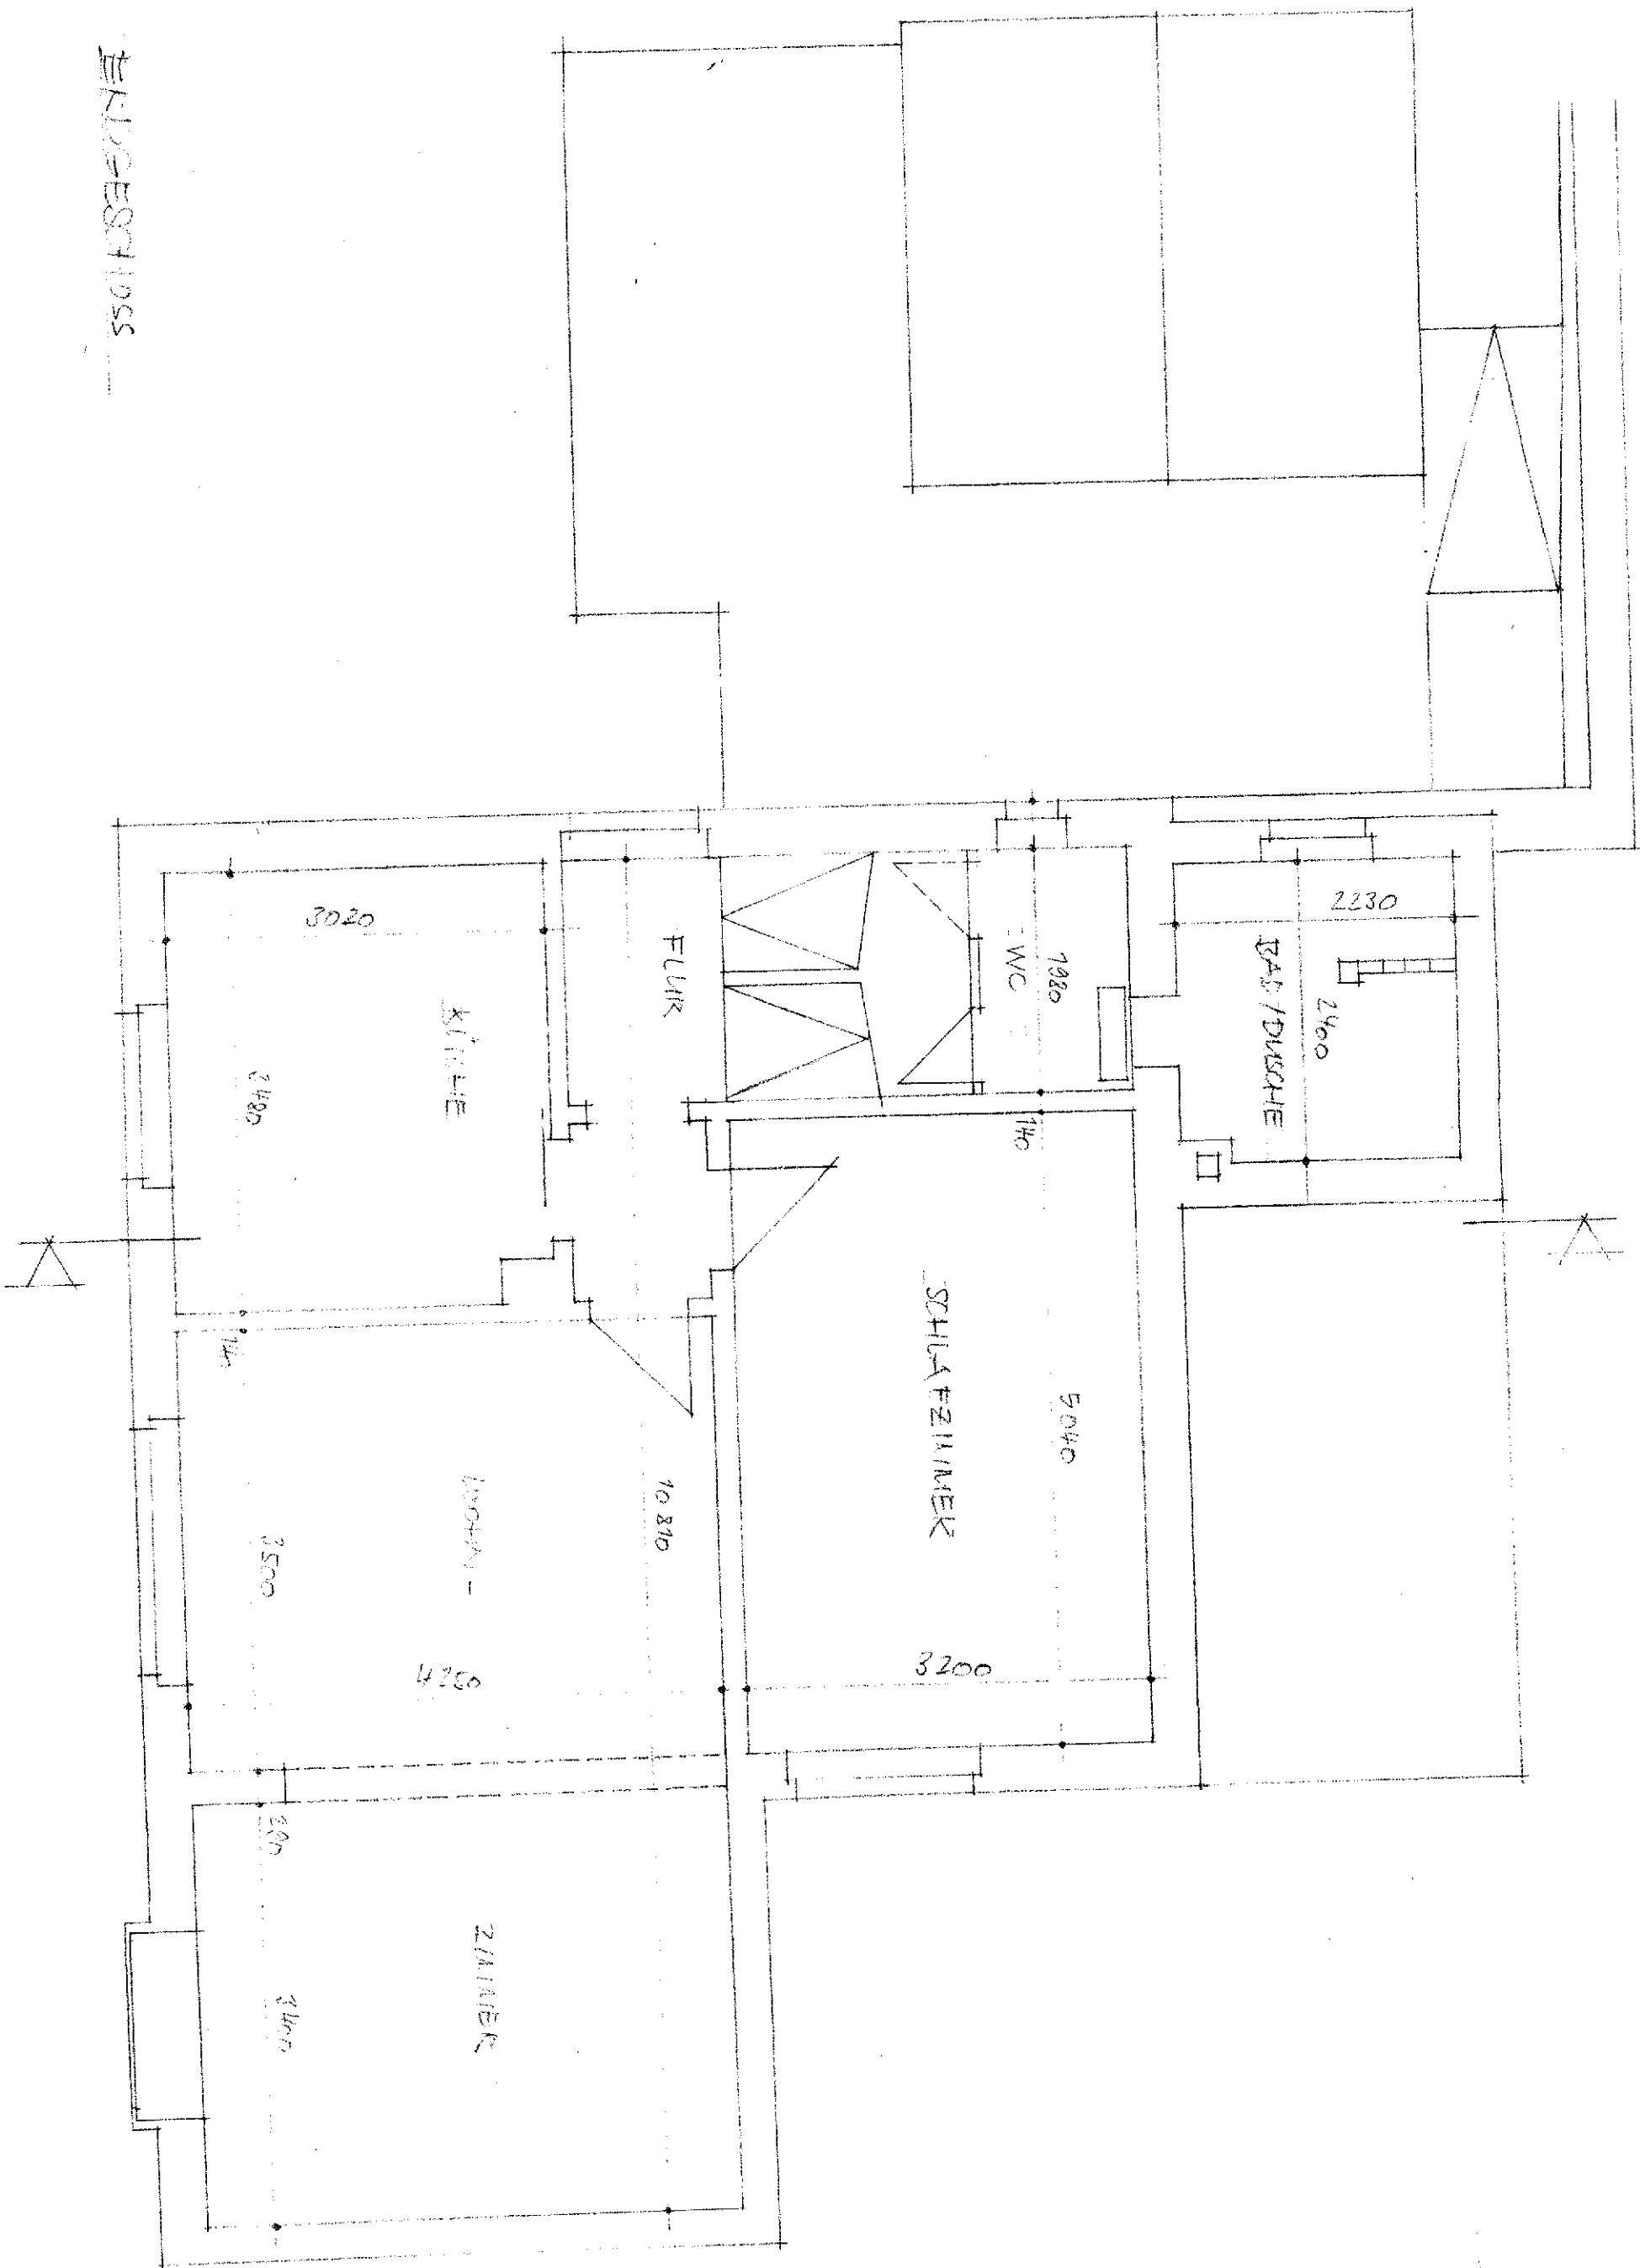


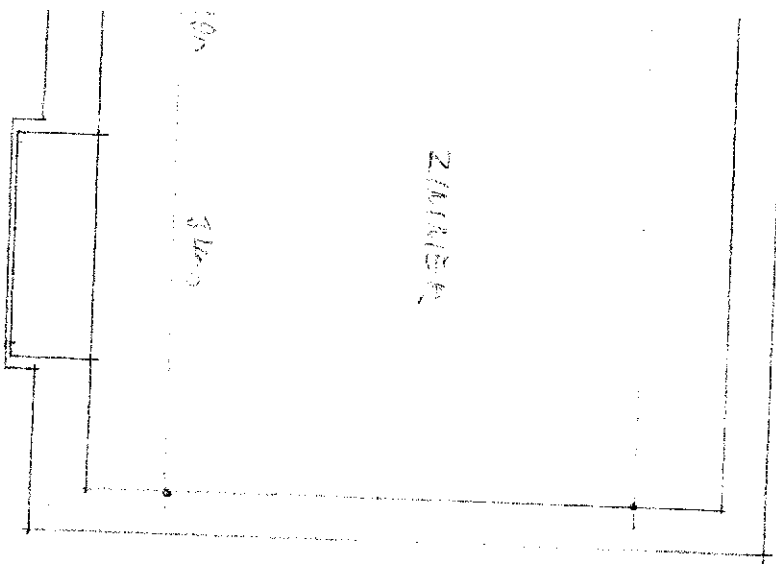

1040
1170

560

1040
1170

1250

OBERGESCHOSS

